


# PBR Roof - Standard and Standard Large

## High Eave Rake Corner - 1 $\frac{1}{4}$ " Wall Panel

Page  
**CPR04007**

Date  
**Dec '12**

Rev.  
**00**

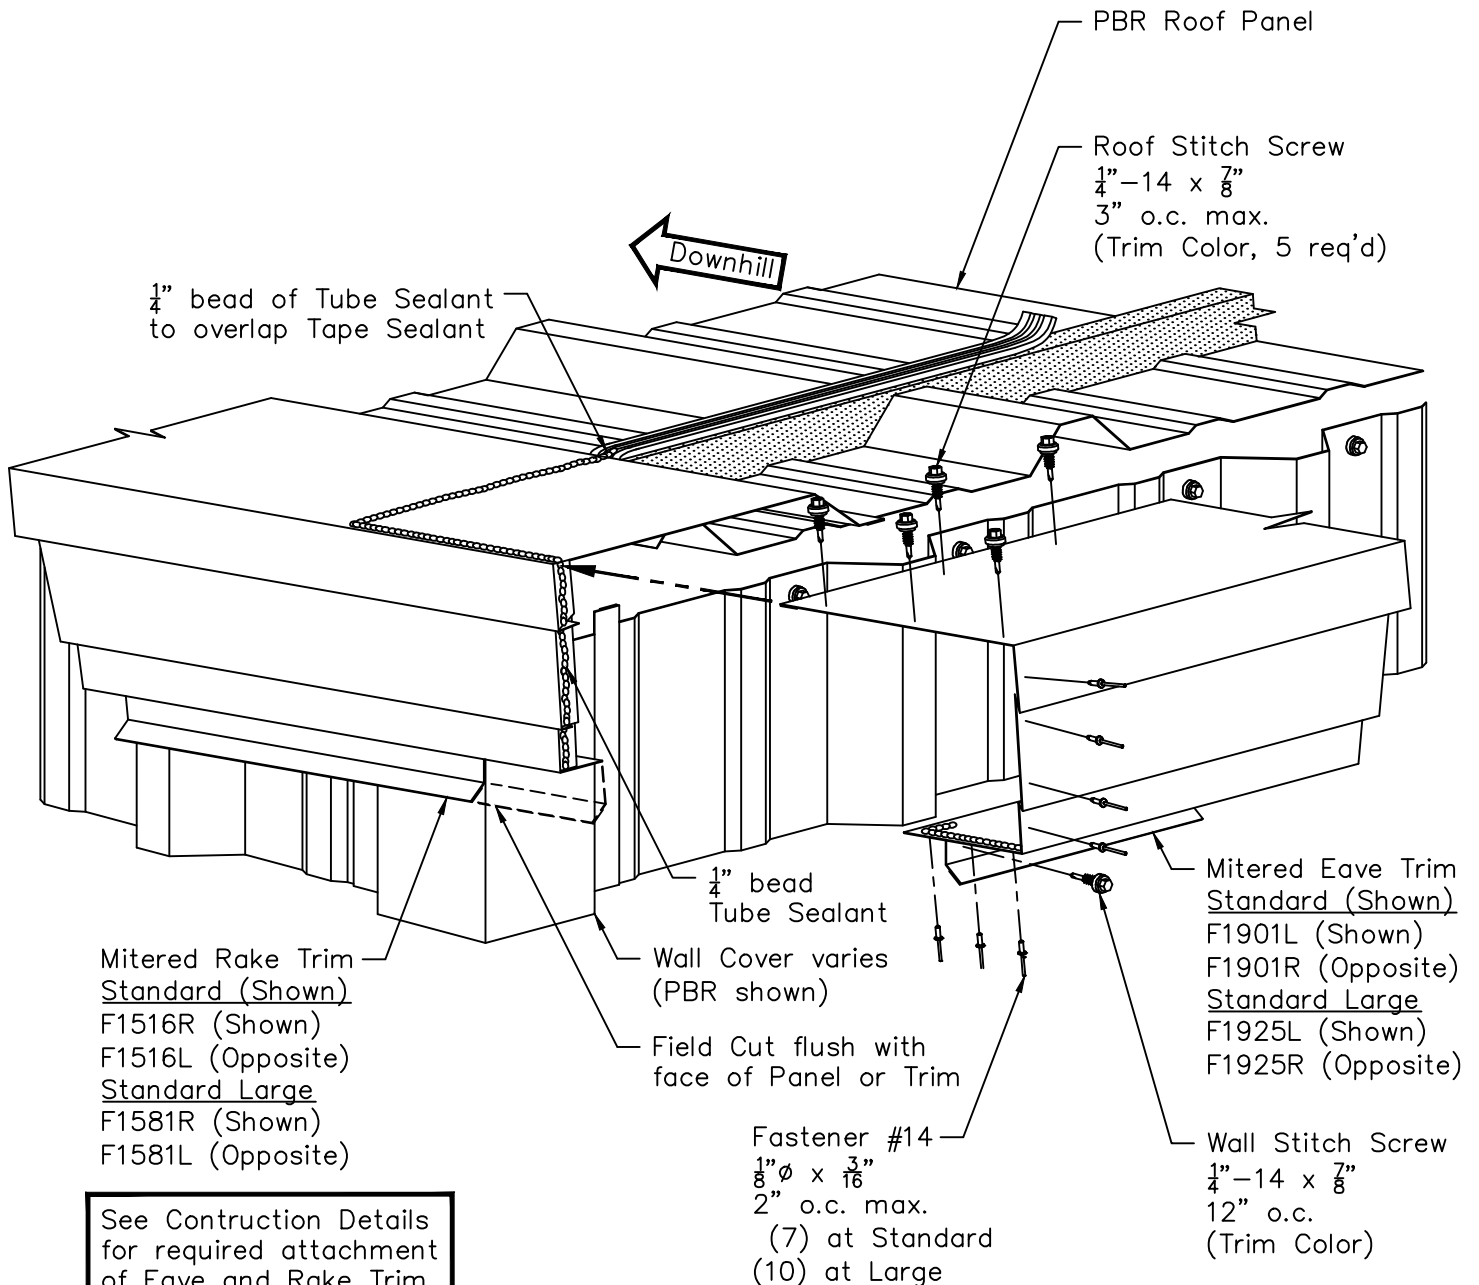

See Construction Details for required attachment of Eave and Rake Trim to Roof and Wall. Wall Panel Closures not shown for clarity.