


# PBR Roof - Standard and Standard Large

## High Eave Rake Corner - $1\frac{1}{4}$ " Wall Panel

Page  
**WPR04007**

Date  
**Dec '12**

Rev.  
**01**

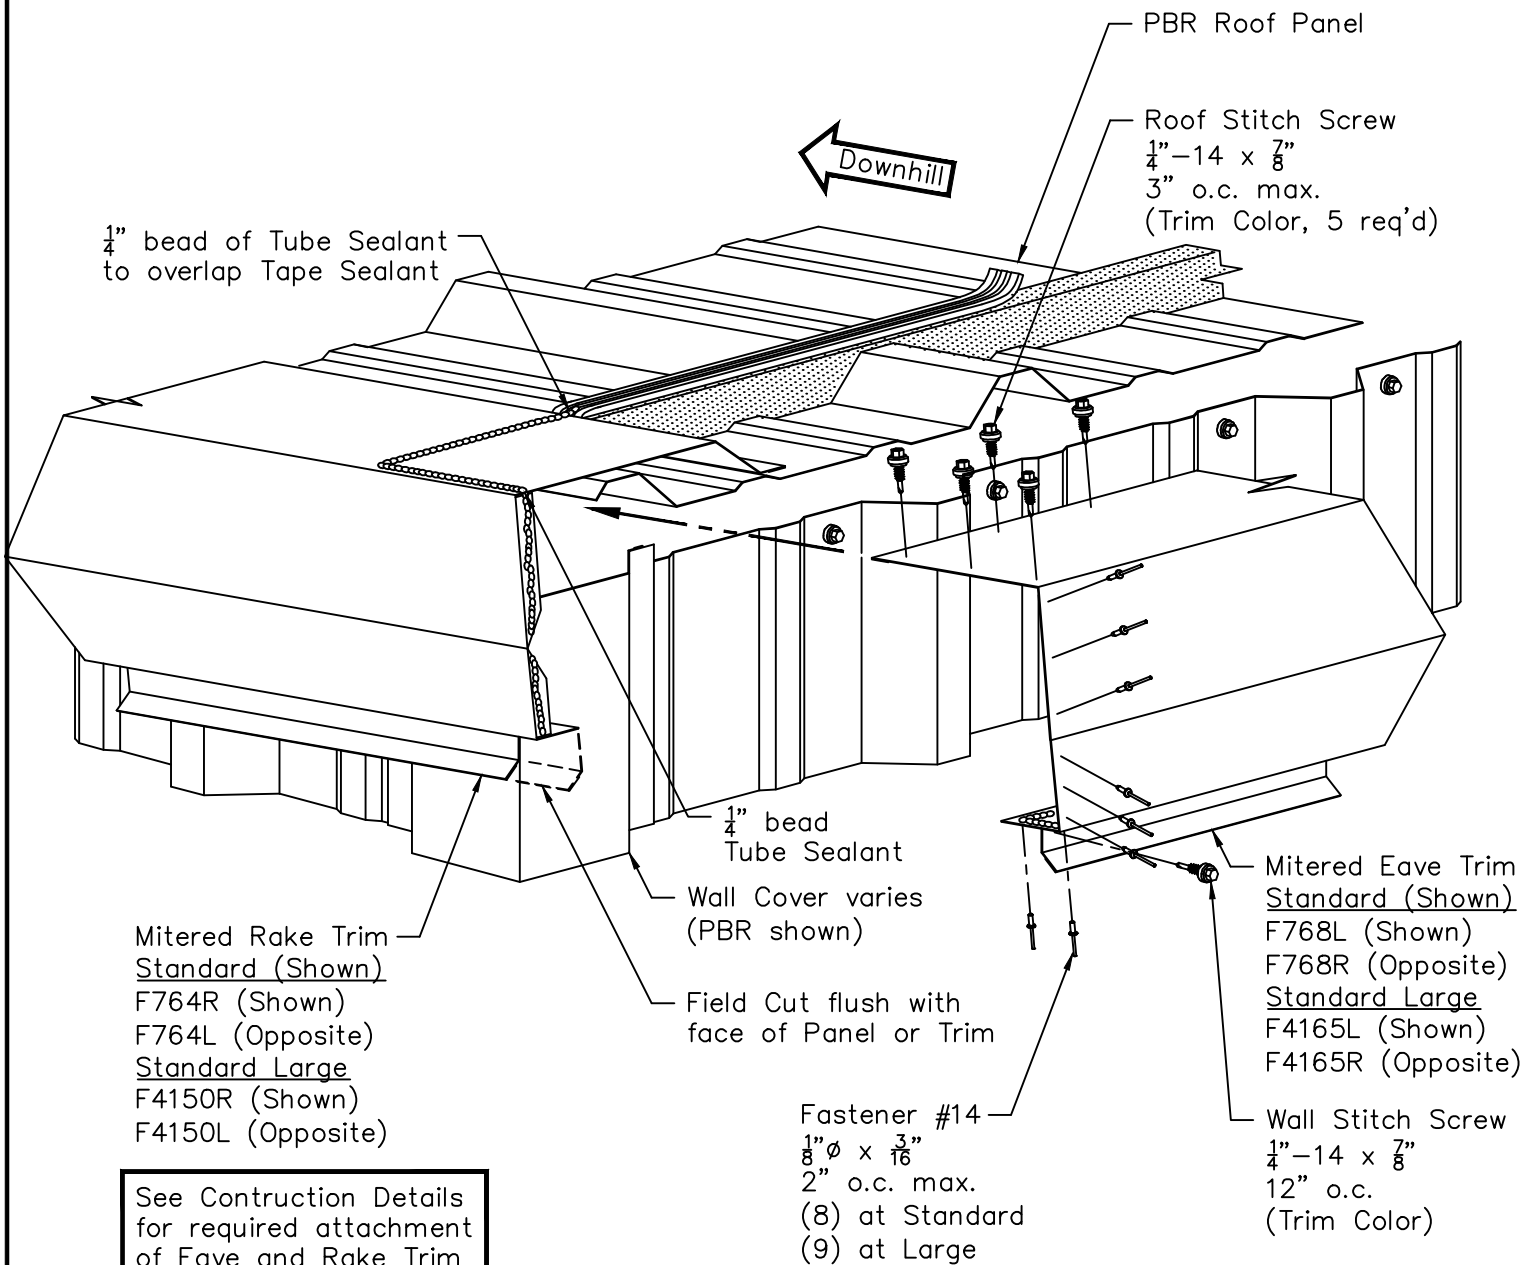

See Construction Details for required attachment of Eave and Rake Trim to Roof and Wall. Wall Panel Closures not shown for clarity.