


PBR Roof - Southern Standard And Southern Large Edgecraft
 High Eave Rake Corner - $\frac{3}{4}$ " thru $1\frac{3}{4}$ " Wall Panel

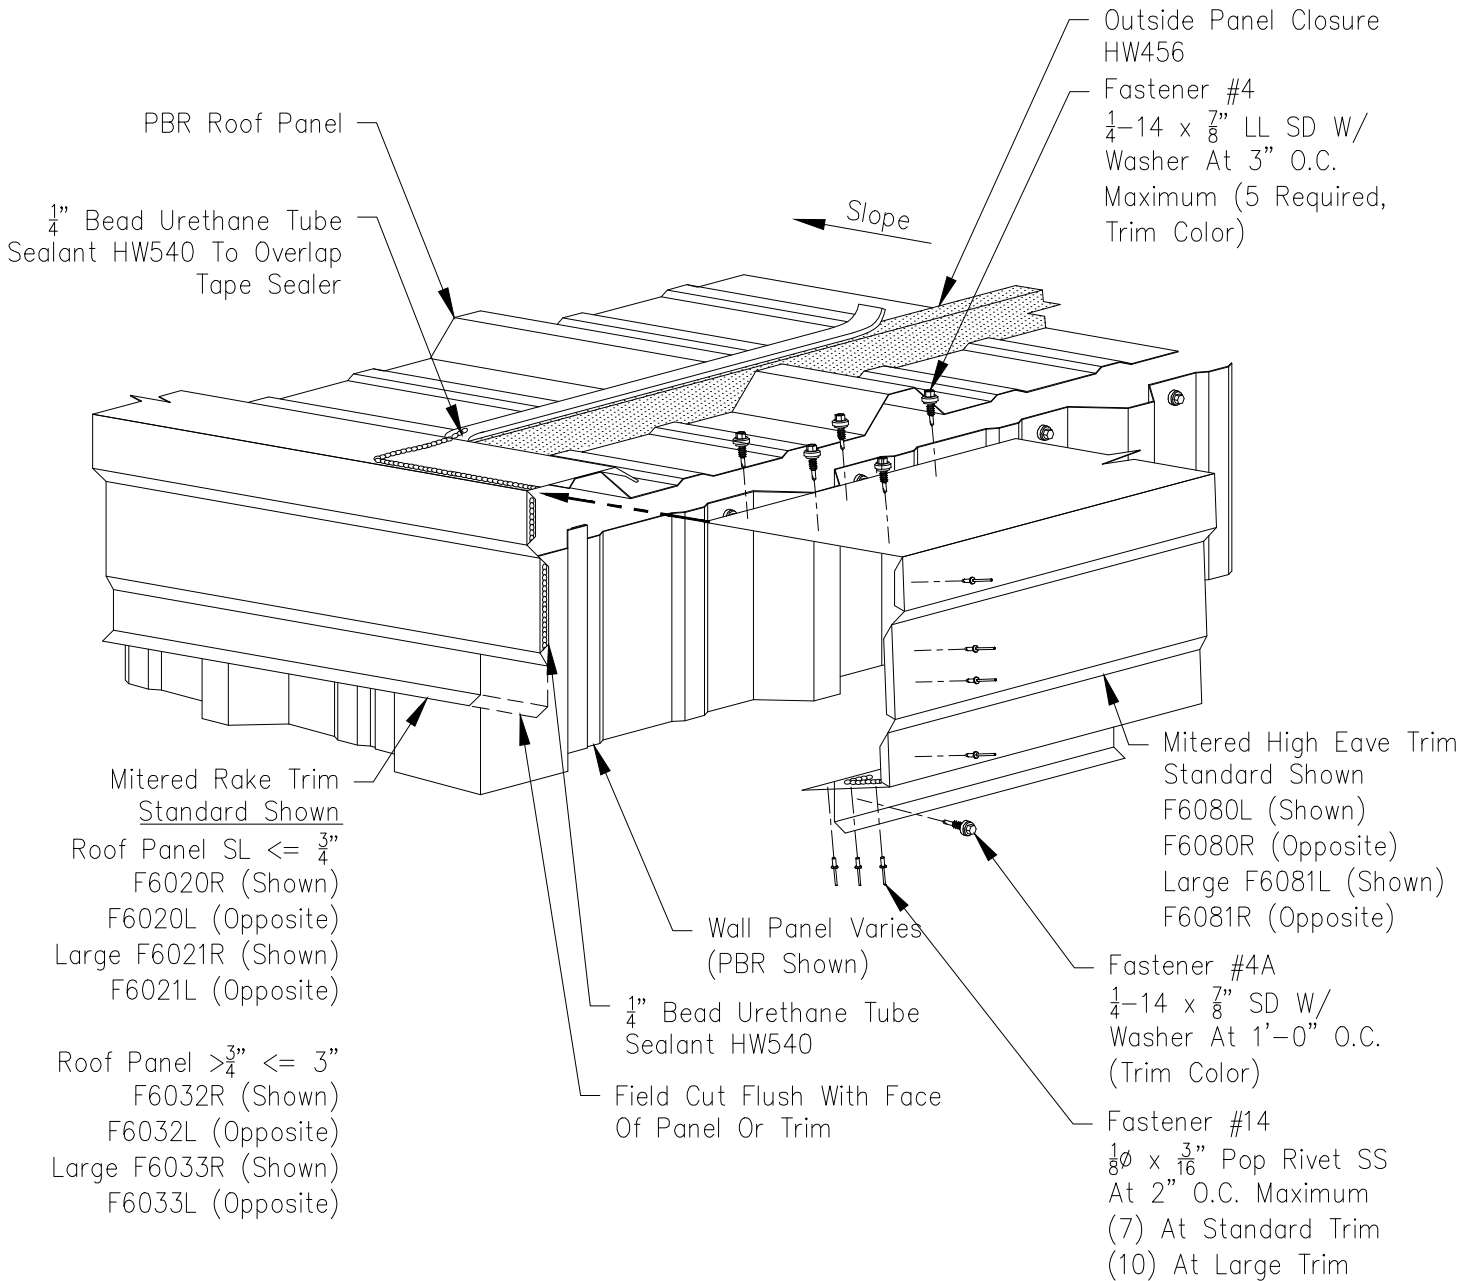

See construction details for required attachment of eave trim and rake trim to roof and wall.
 Wall panel closures not shown for clarity.