


PBR Roof - Northern Standard And Northern Large Edgecraft

High Eave Rake Corner - $1\frac{1}{4}$ " Wall Panel

Page
TPR04012

Date
Jul '20

Rev
00

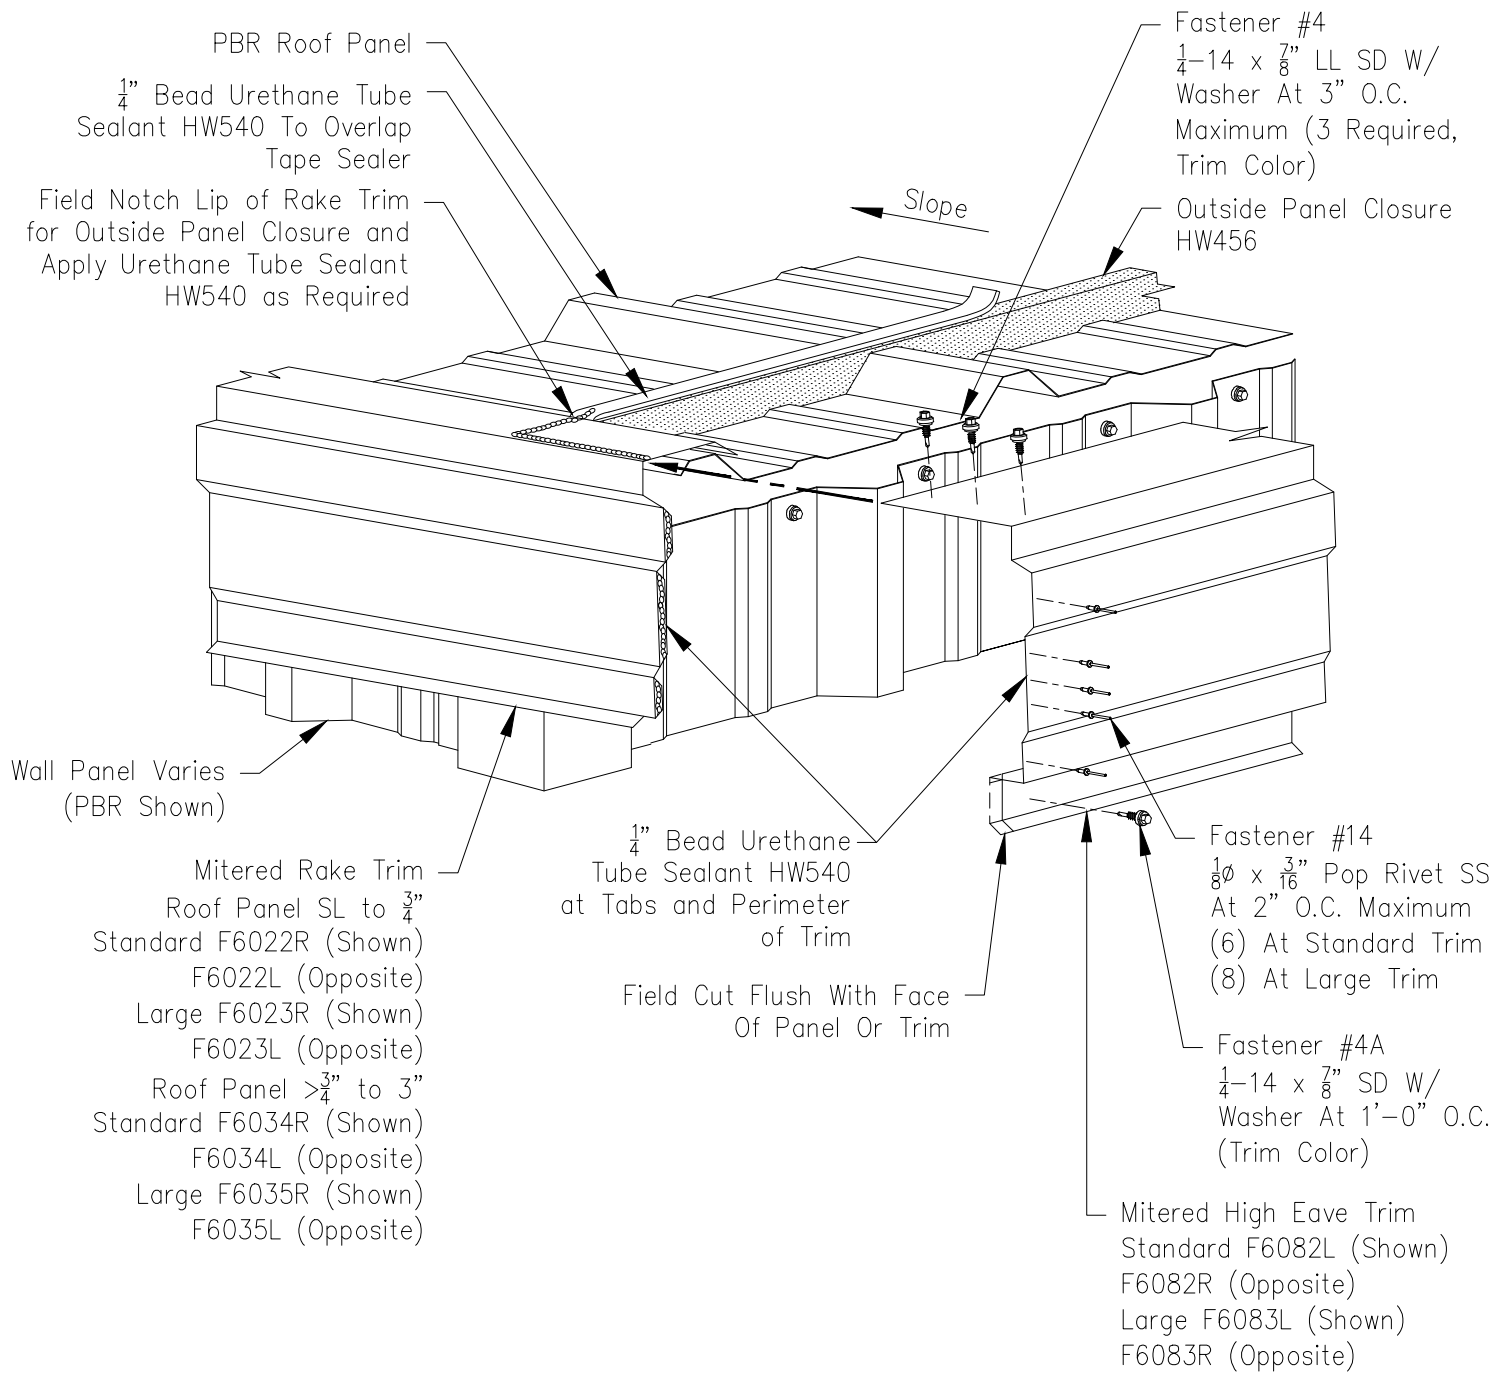

See construction details for required attachment of eave trim and rake trim to roof and wall. Wall panel closures not shown for clarity.