


**PBR, RVPBR, PBA, or VistaShadow Wall Panel  
Alternate Panel Splice (Non Lapping)**

Page	<b>GD01010</b>	
Date	<b>Feb '12</b>	Rev. <b>00</b>

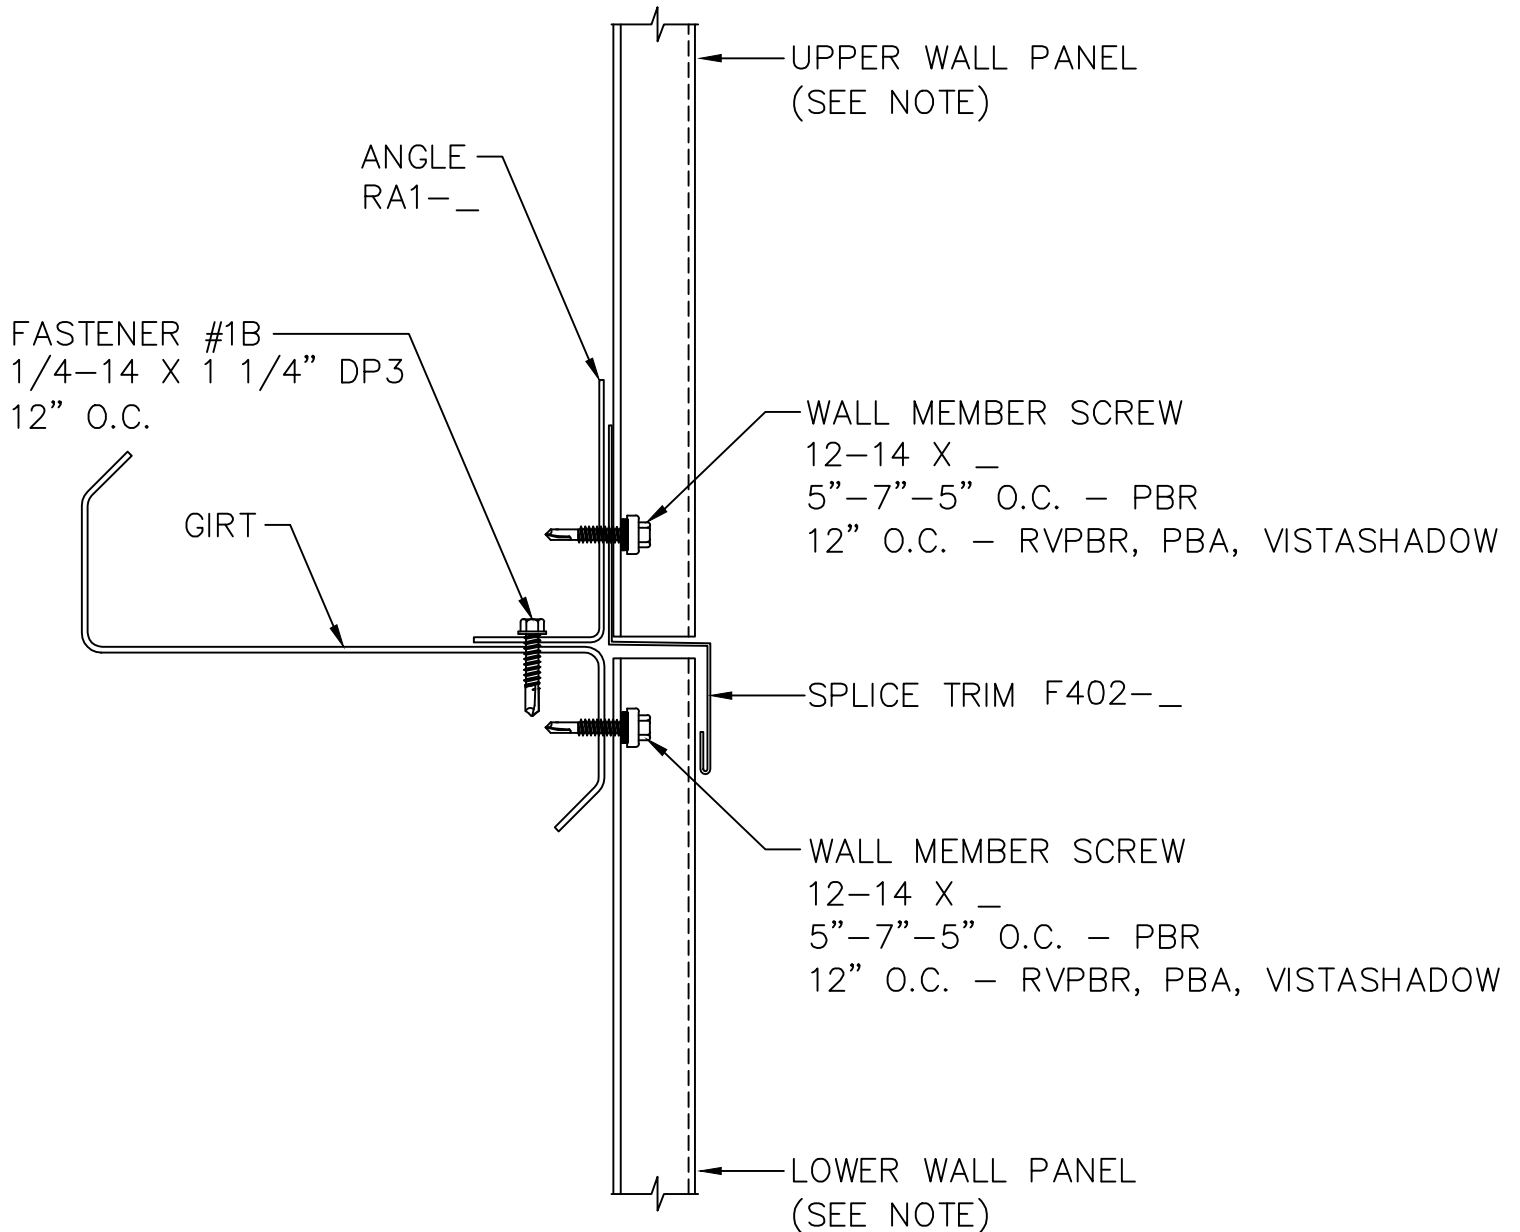

NOTE; PANEL PROFILE, COLOR, AND/OR ORIENTATION MAY VARY BETWEEN UPPER AND LOWER PANELS. SEE ERECTION DRAWINGS FOR REQUIREMENTS.