



BattenLok HS / SuperLok - Northern and Northern Large

Low Eave Rake Corner with Flat Eave Trim - 1 $\frac{1}{4}$ " Wall Panel

Page
CBL05006


Date
Dec '12

Rev.
00

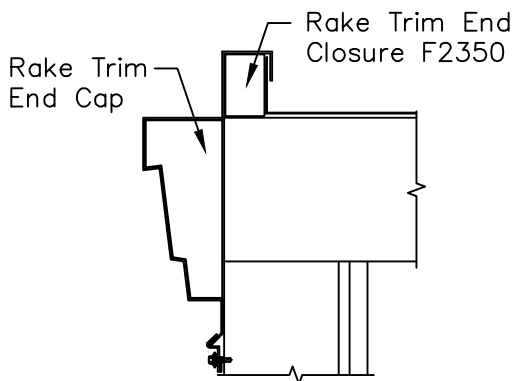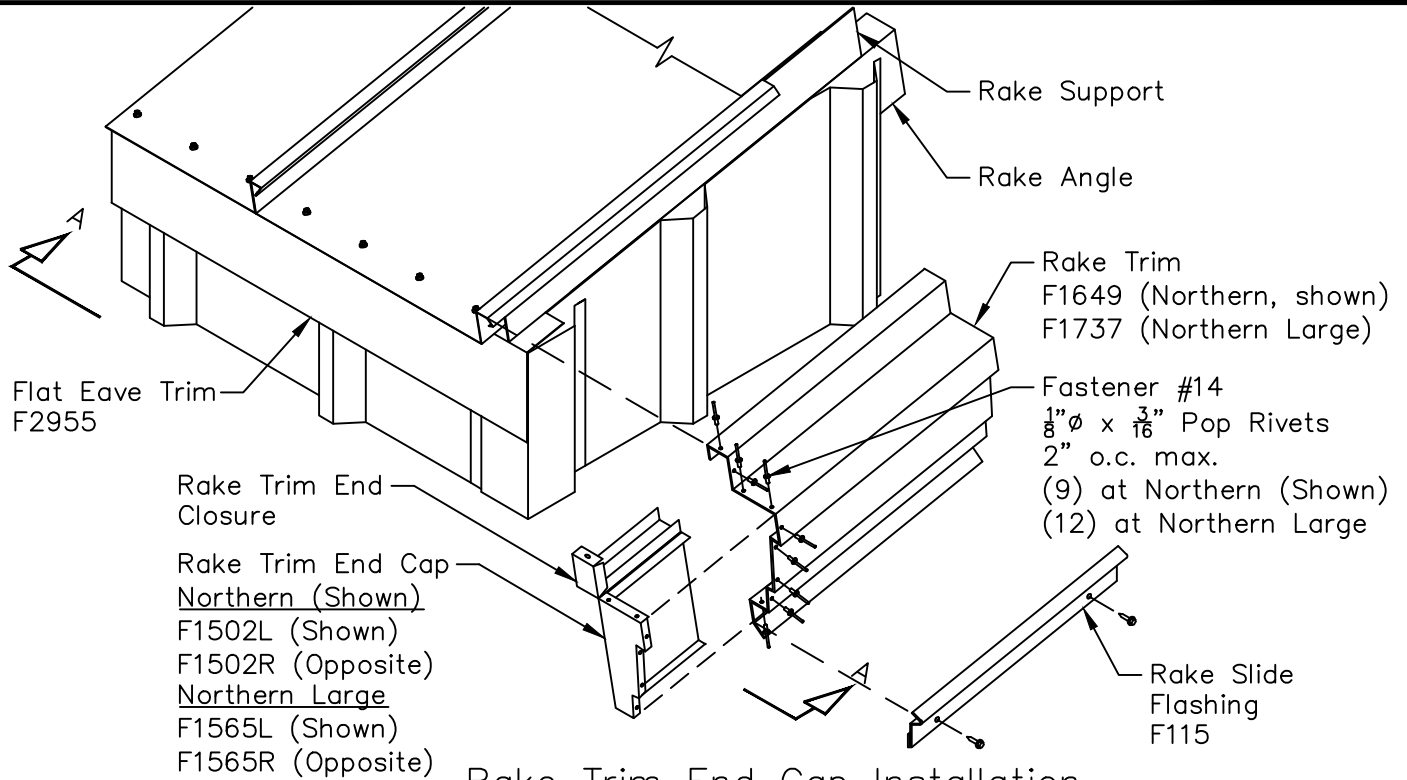


Finish
(On Module)

Note: Install Rake Trim End Caps and F2350 Closure with Tube Sealant and Fastener #14 $\frac{1}{8}$ " ϕ x $\frac{3}{16}$ " Pop Rivets

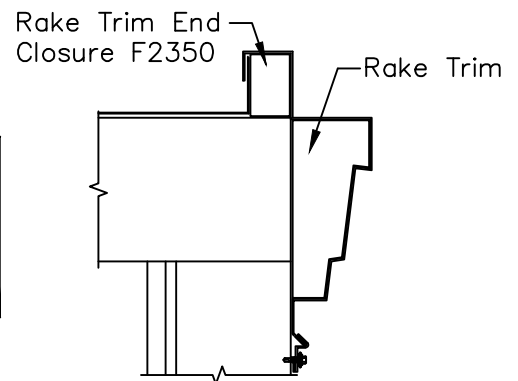

Section A-A

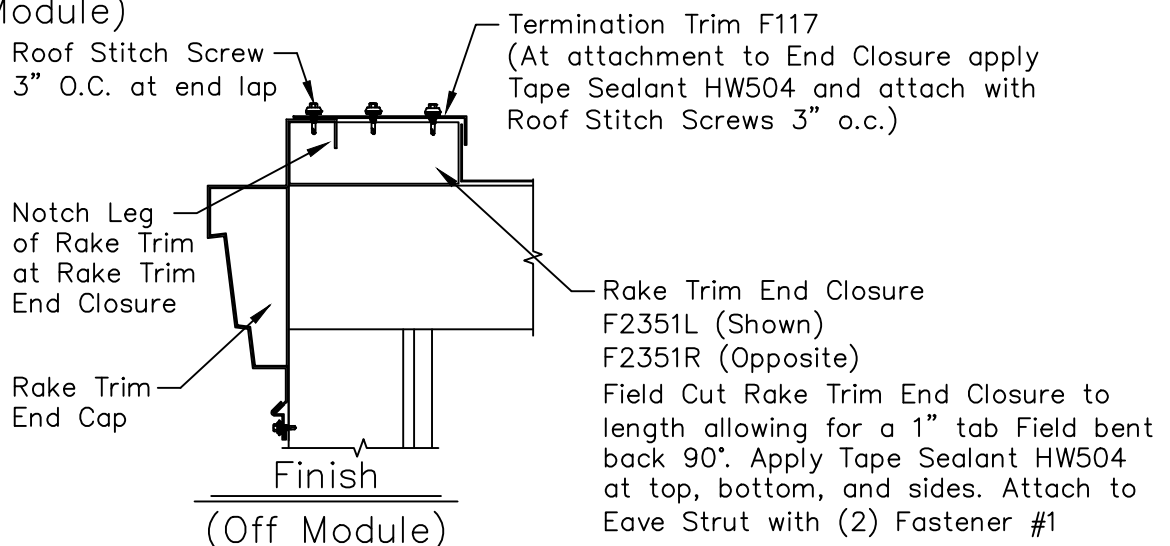

Finish
(Off Module)