


High Eave Rake Corner - 1 1/4" Wall Panel

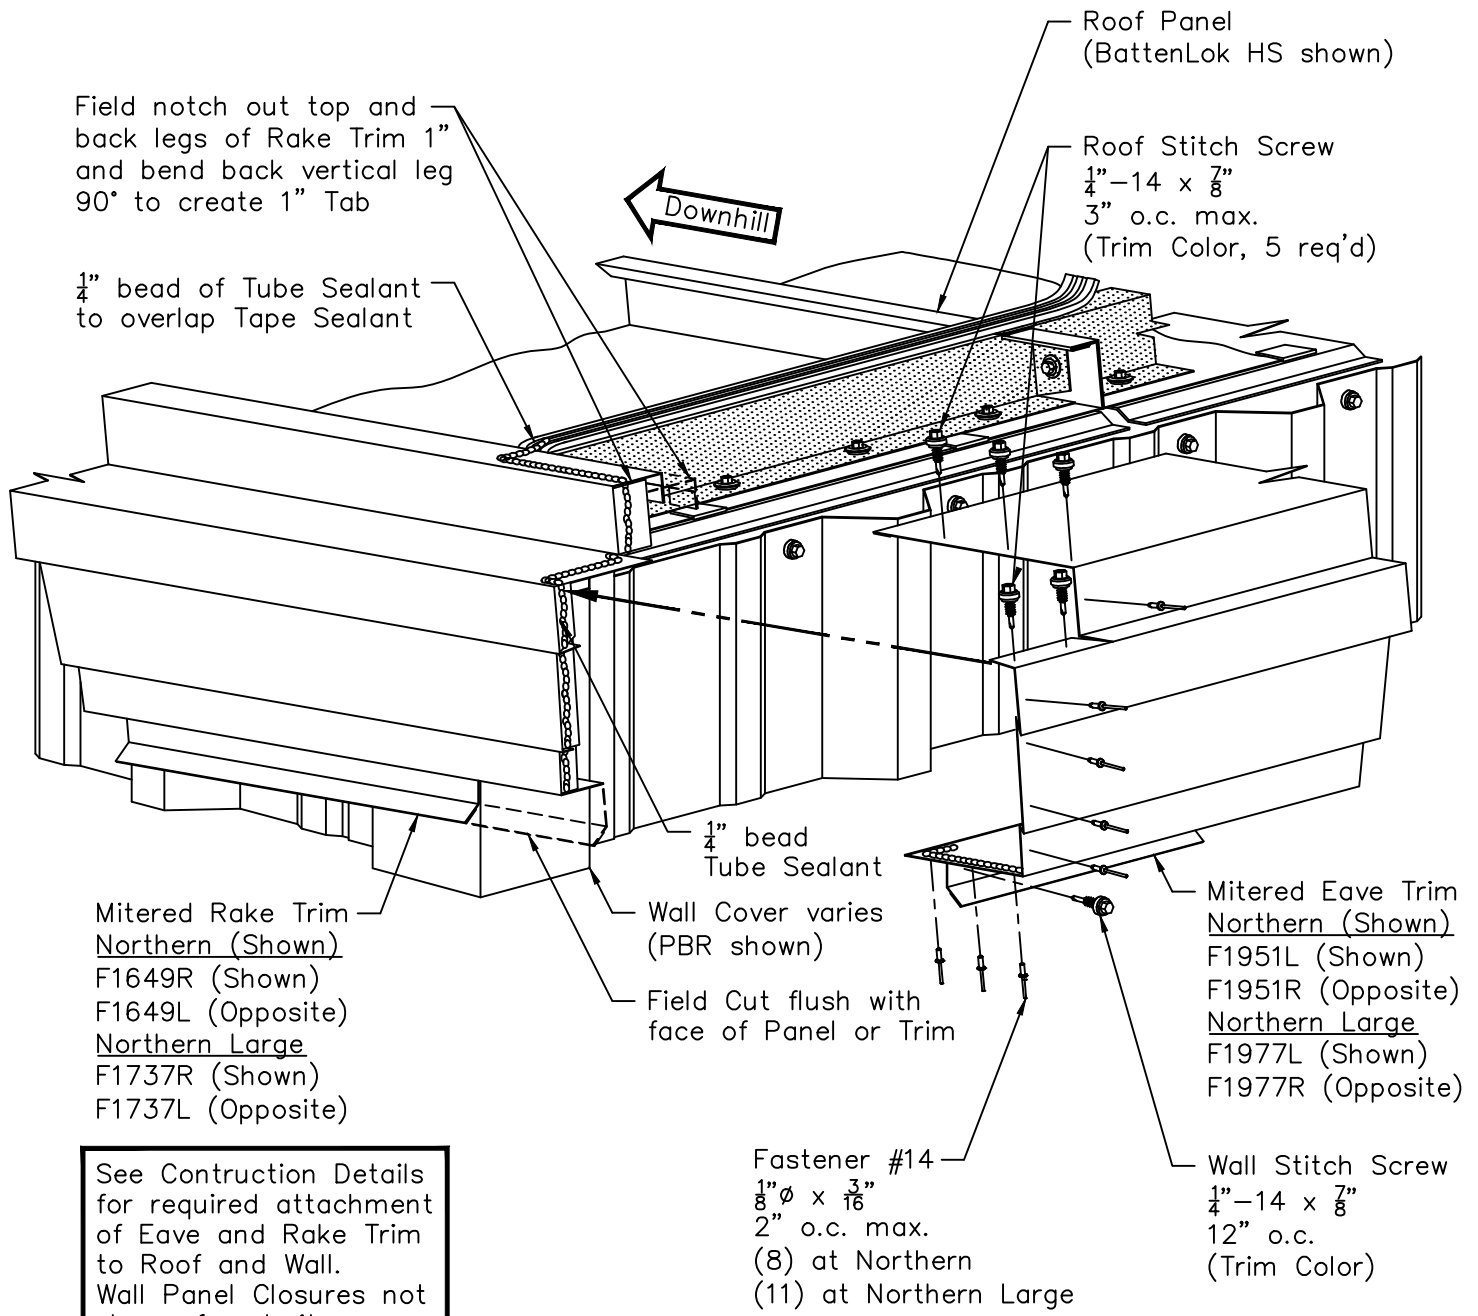

See Construction Details for required attachment of Eave and Rake Trim to Roof and Wall. Wall Panel Closures not shown for clarity.