


PBR Liner At Corner
By-Pass Girts

SHT. NO.	RL01002	
DATE	MAY '11	REV. 01

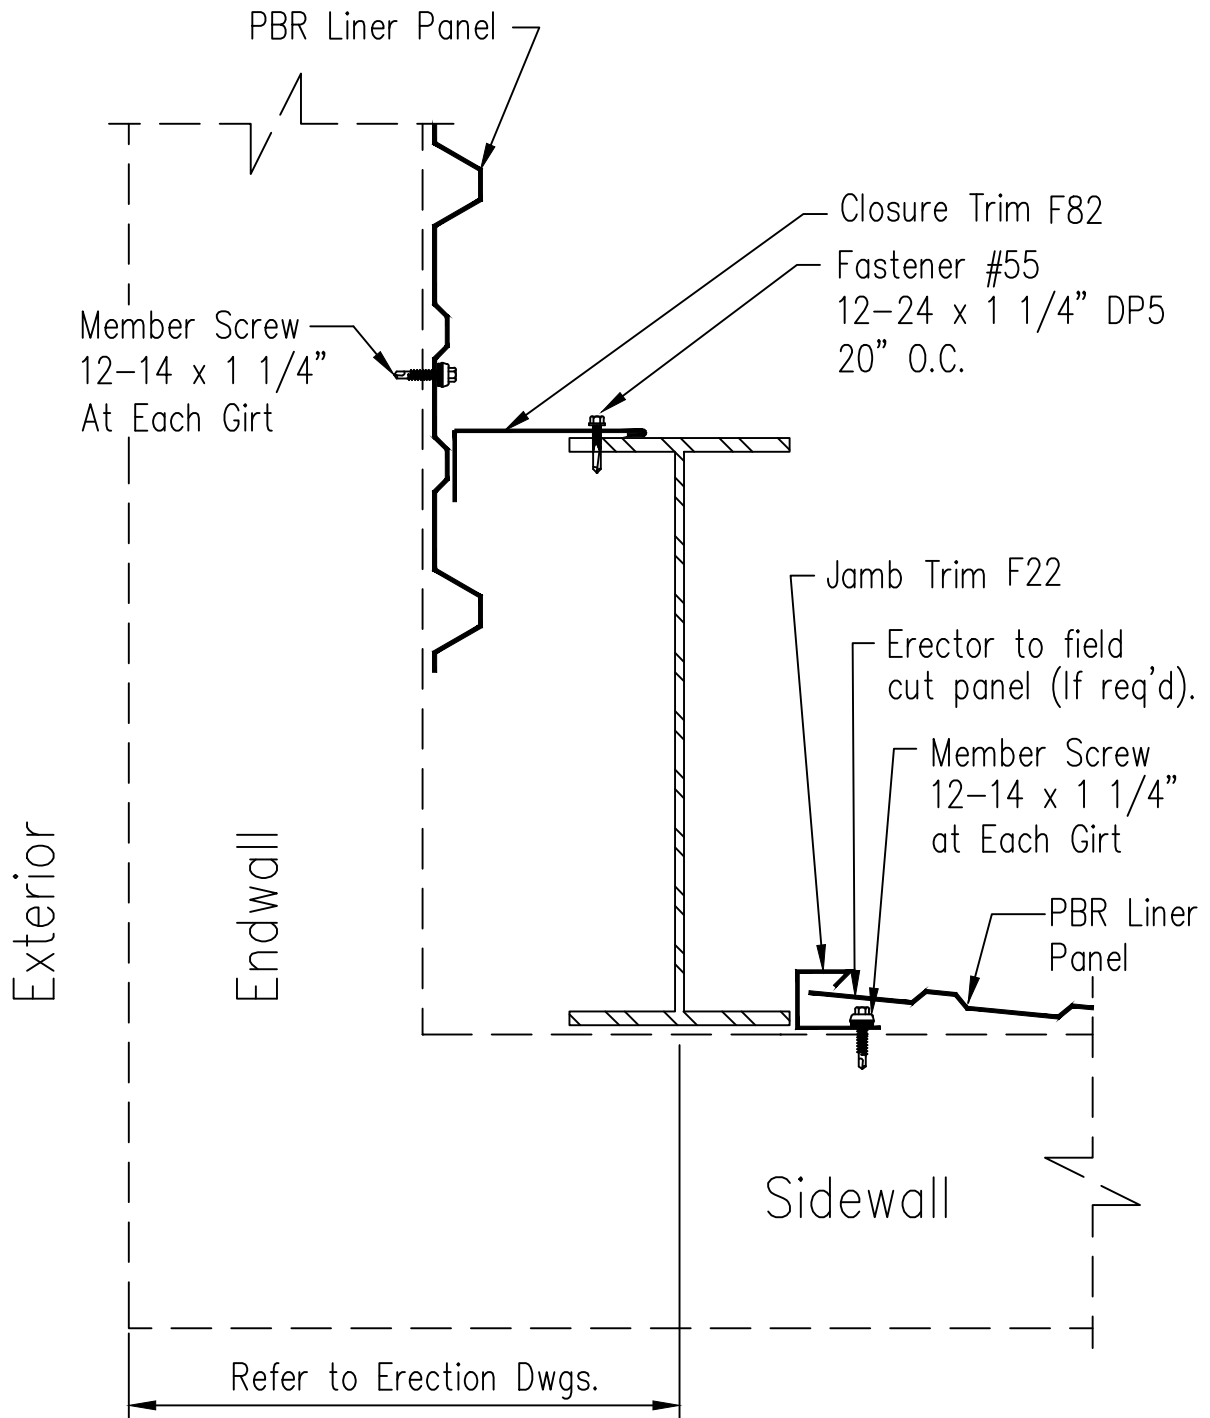

This drawing refers to liner conditions only. Refer to additional details for exterior sheeting and trim conditions.