
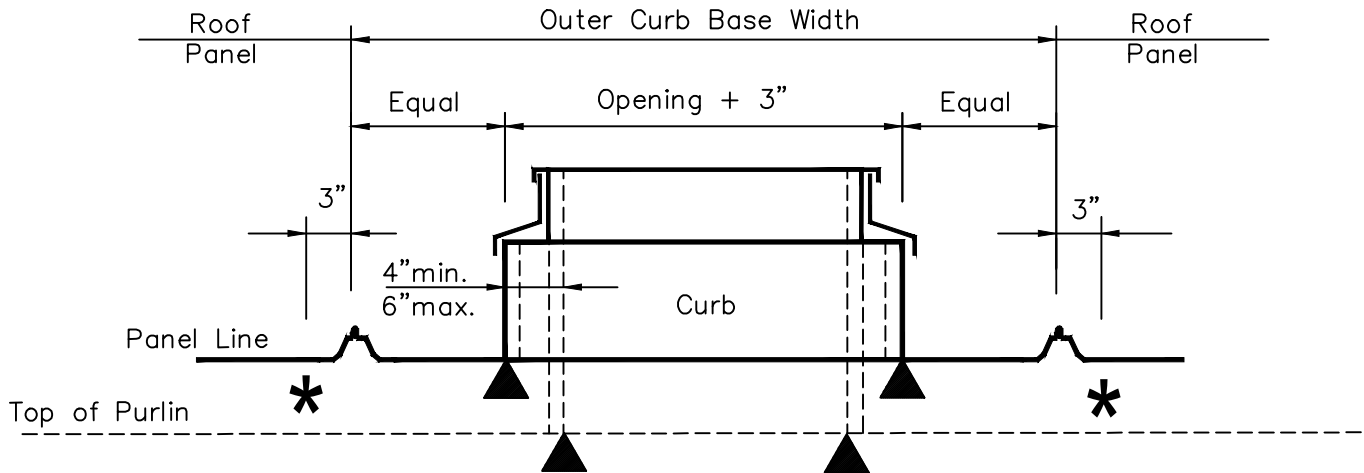


Double Wall Roof Curb Support Guide

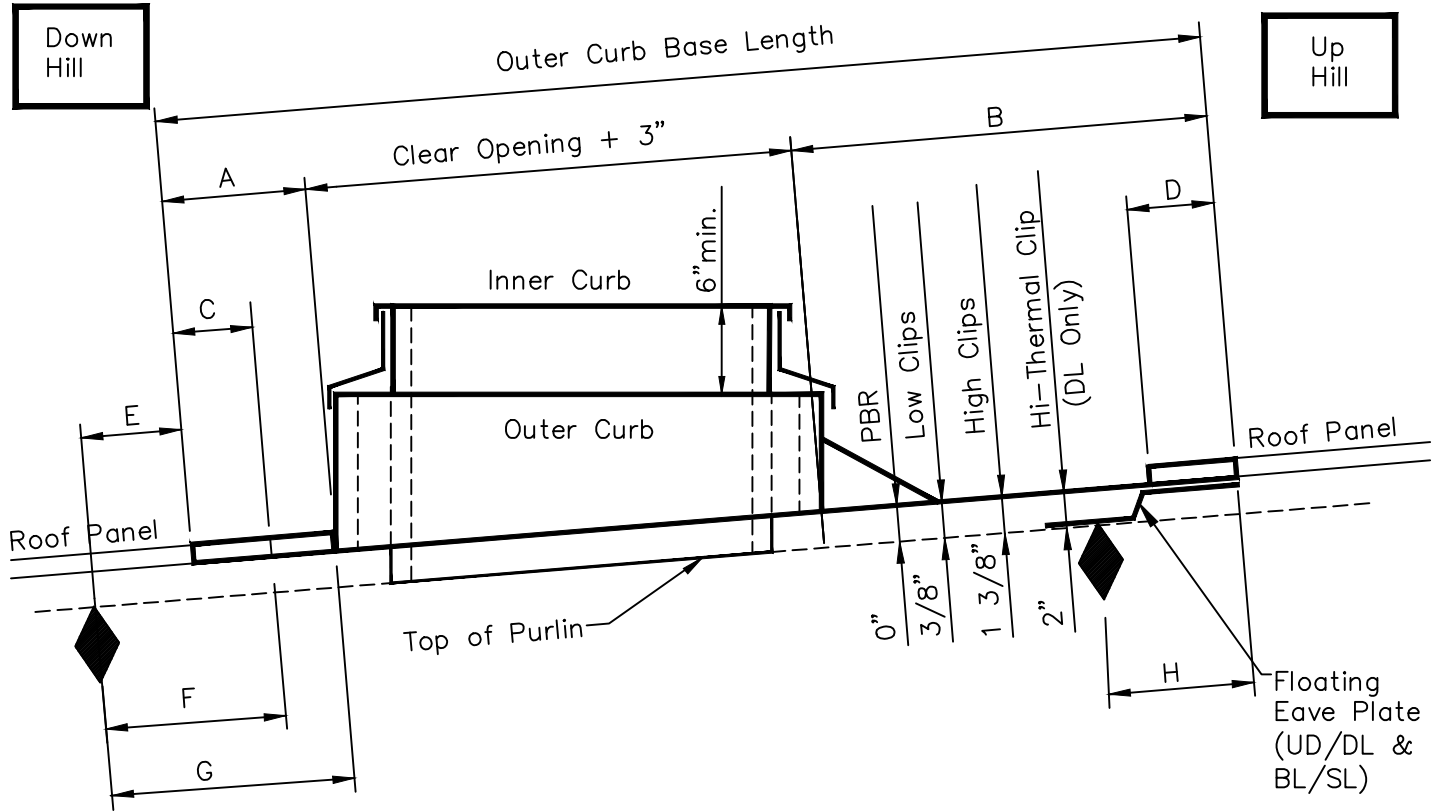

Uplift plates may be required for the attachment of the curb to the curb supports. Inner support curb to be at purlin elevation U.N.

Panel	A	B	C	D	E	F	G	H
PBR	6"	24"	4"	3"	0"	4"	6"	3"
UD/DL	6"	24"	3"	3"	4"	7"	10"	7"

- * Framing Support as Required
- ◆ Indicates Roof Panel Supports
- ▲ Indicates Curb Supports