


UD/DL Uphill Double Wall Curb Base End Lap At Support Beam

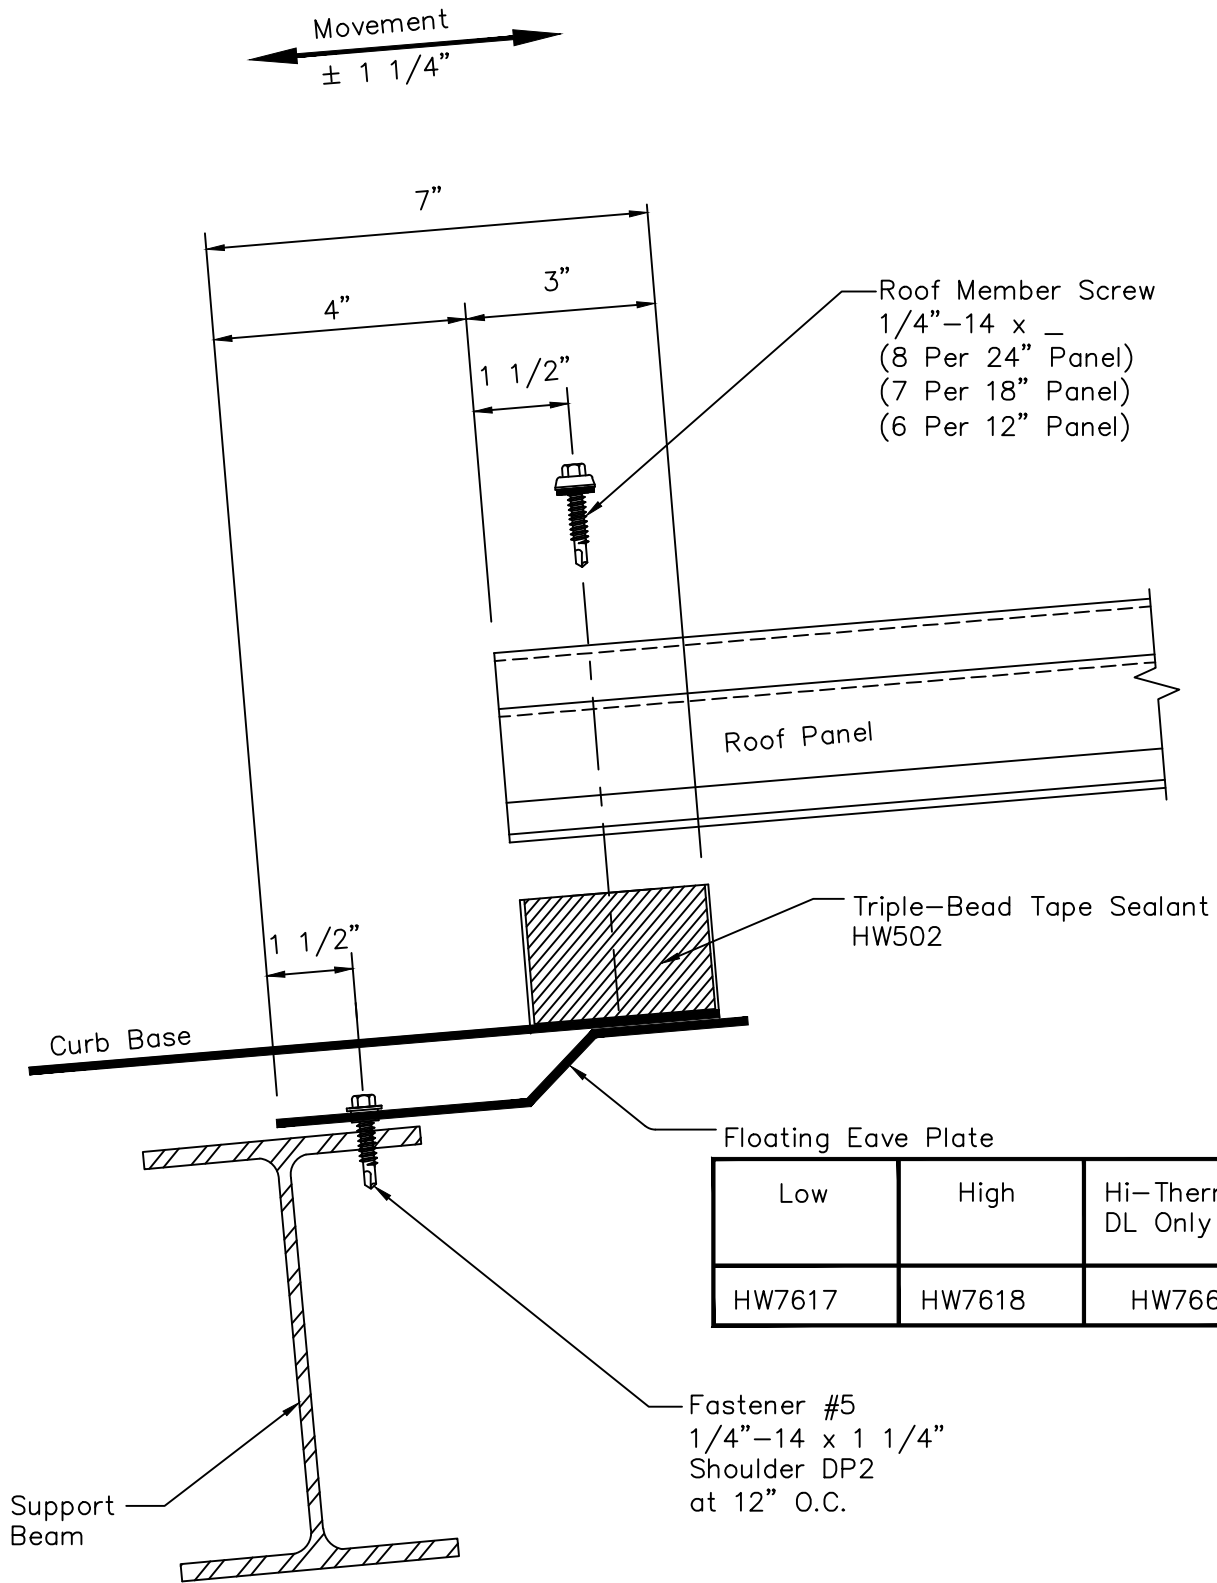

Low	High	Hi-Thermal DL Only
HW7617	HW7618	HW7663