


Longitudinal Partition - Corner Girt Connections to Column

Aligned / Non-aligned Partition Girt - Flush or 1" Inset Endwall Girts

Partition framing shown with Low Side Sheeted, girt connection similar when High Side Sheeted

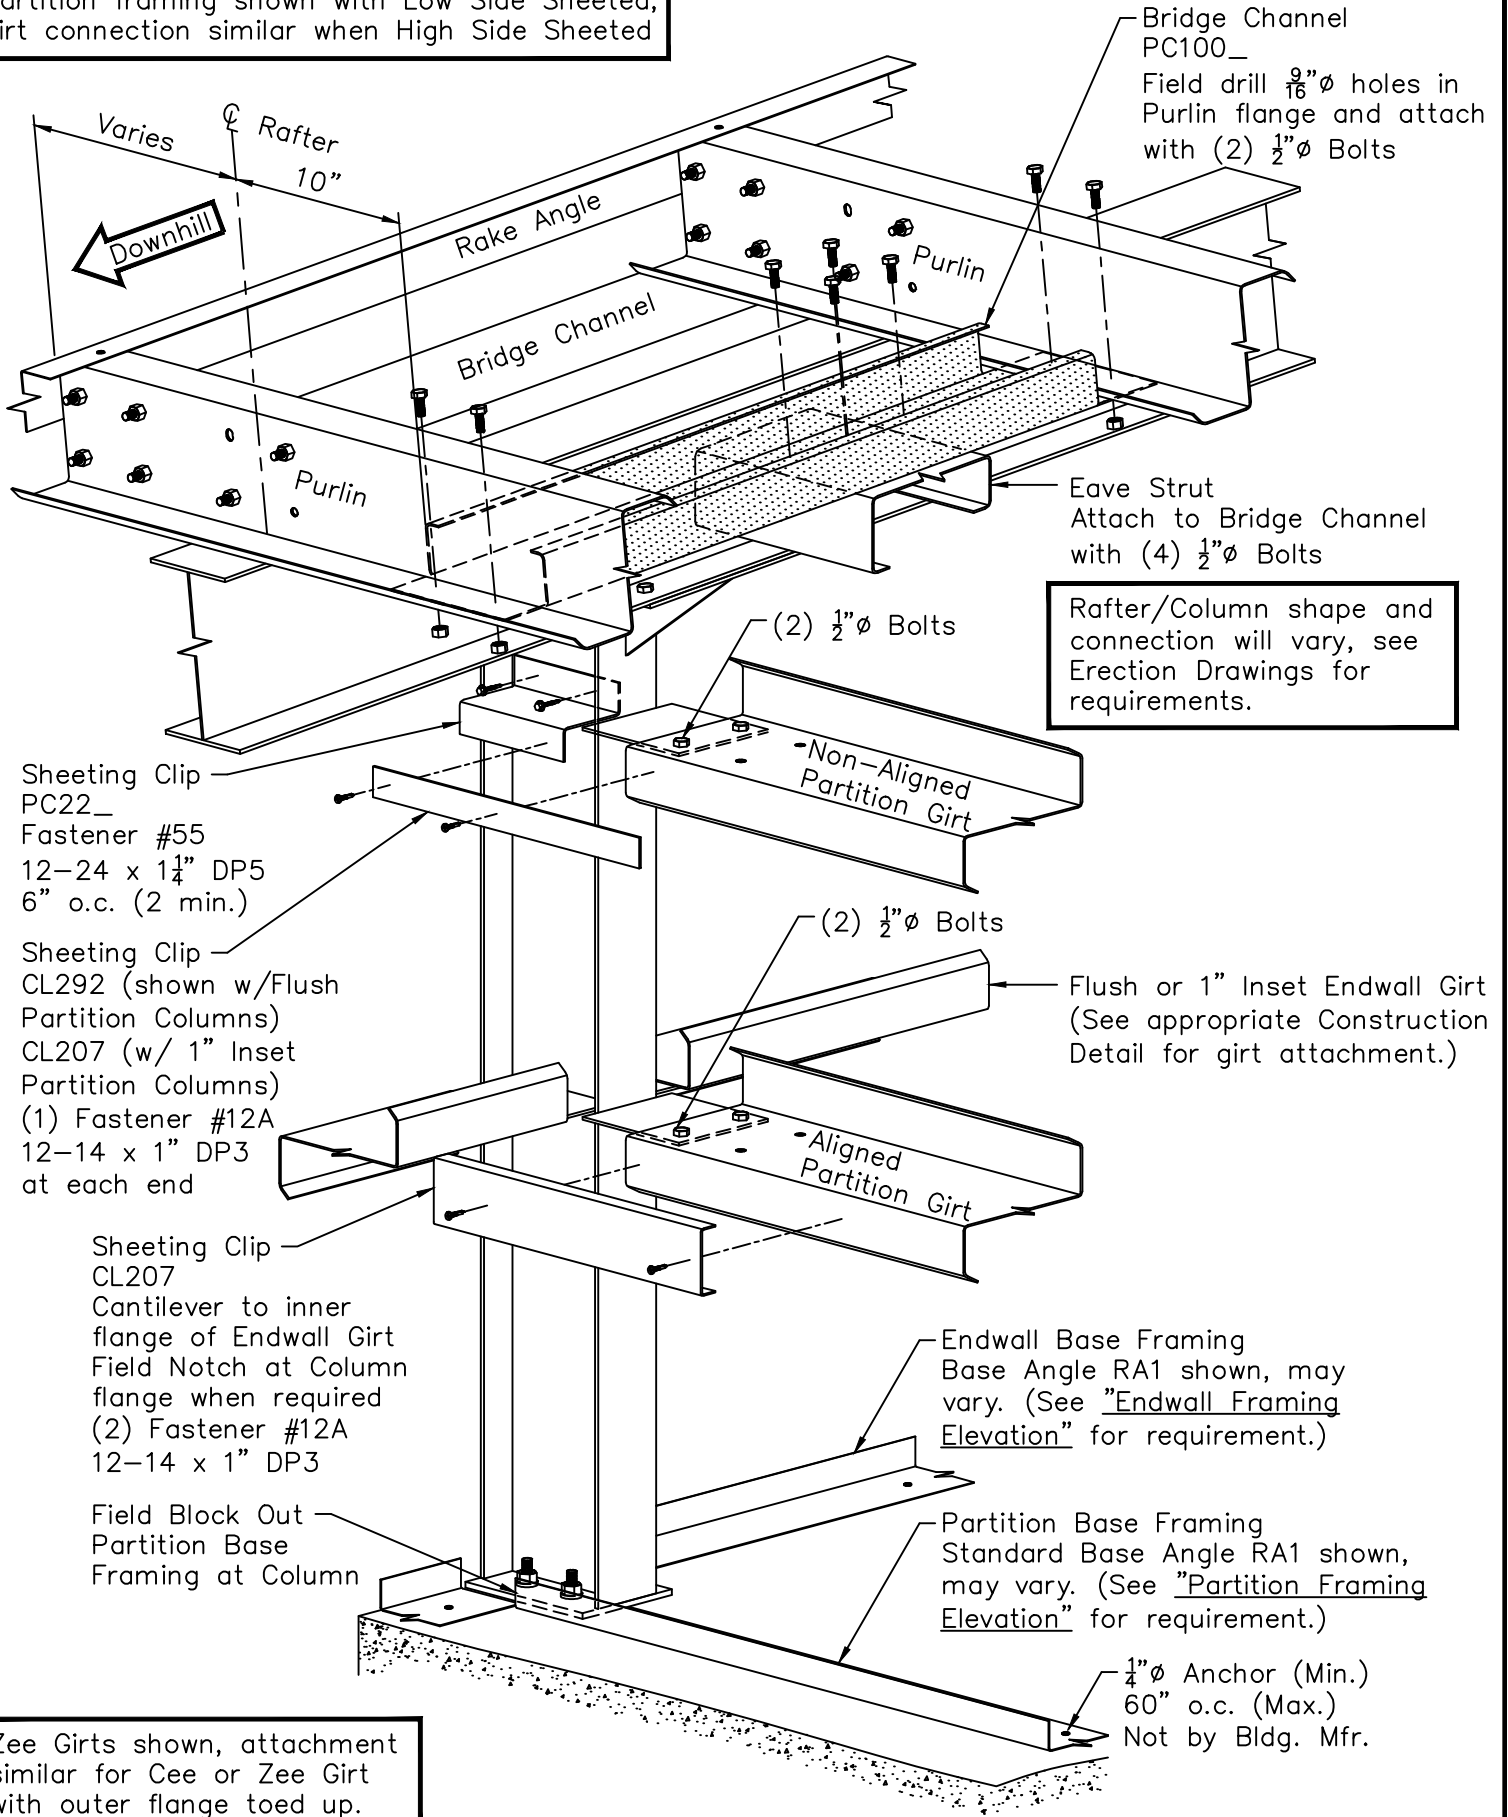

Zee Girts shown, attachment similar for Cee or Zee Girt with outer flange toed up.