


Offset Transverse Partition - Corner Girt Connections

Non-aligned Partition Girt - Offset 1'-10" or less

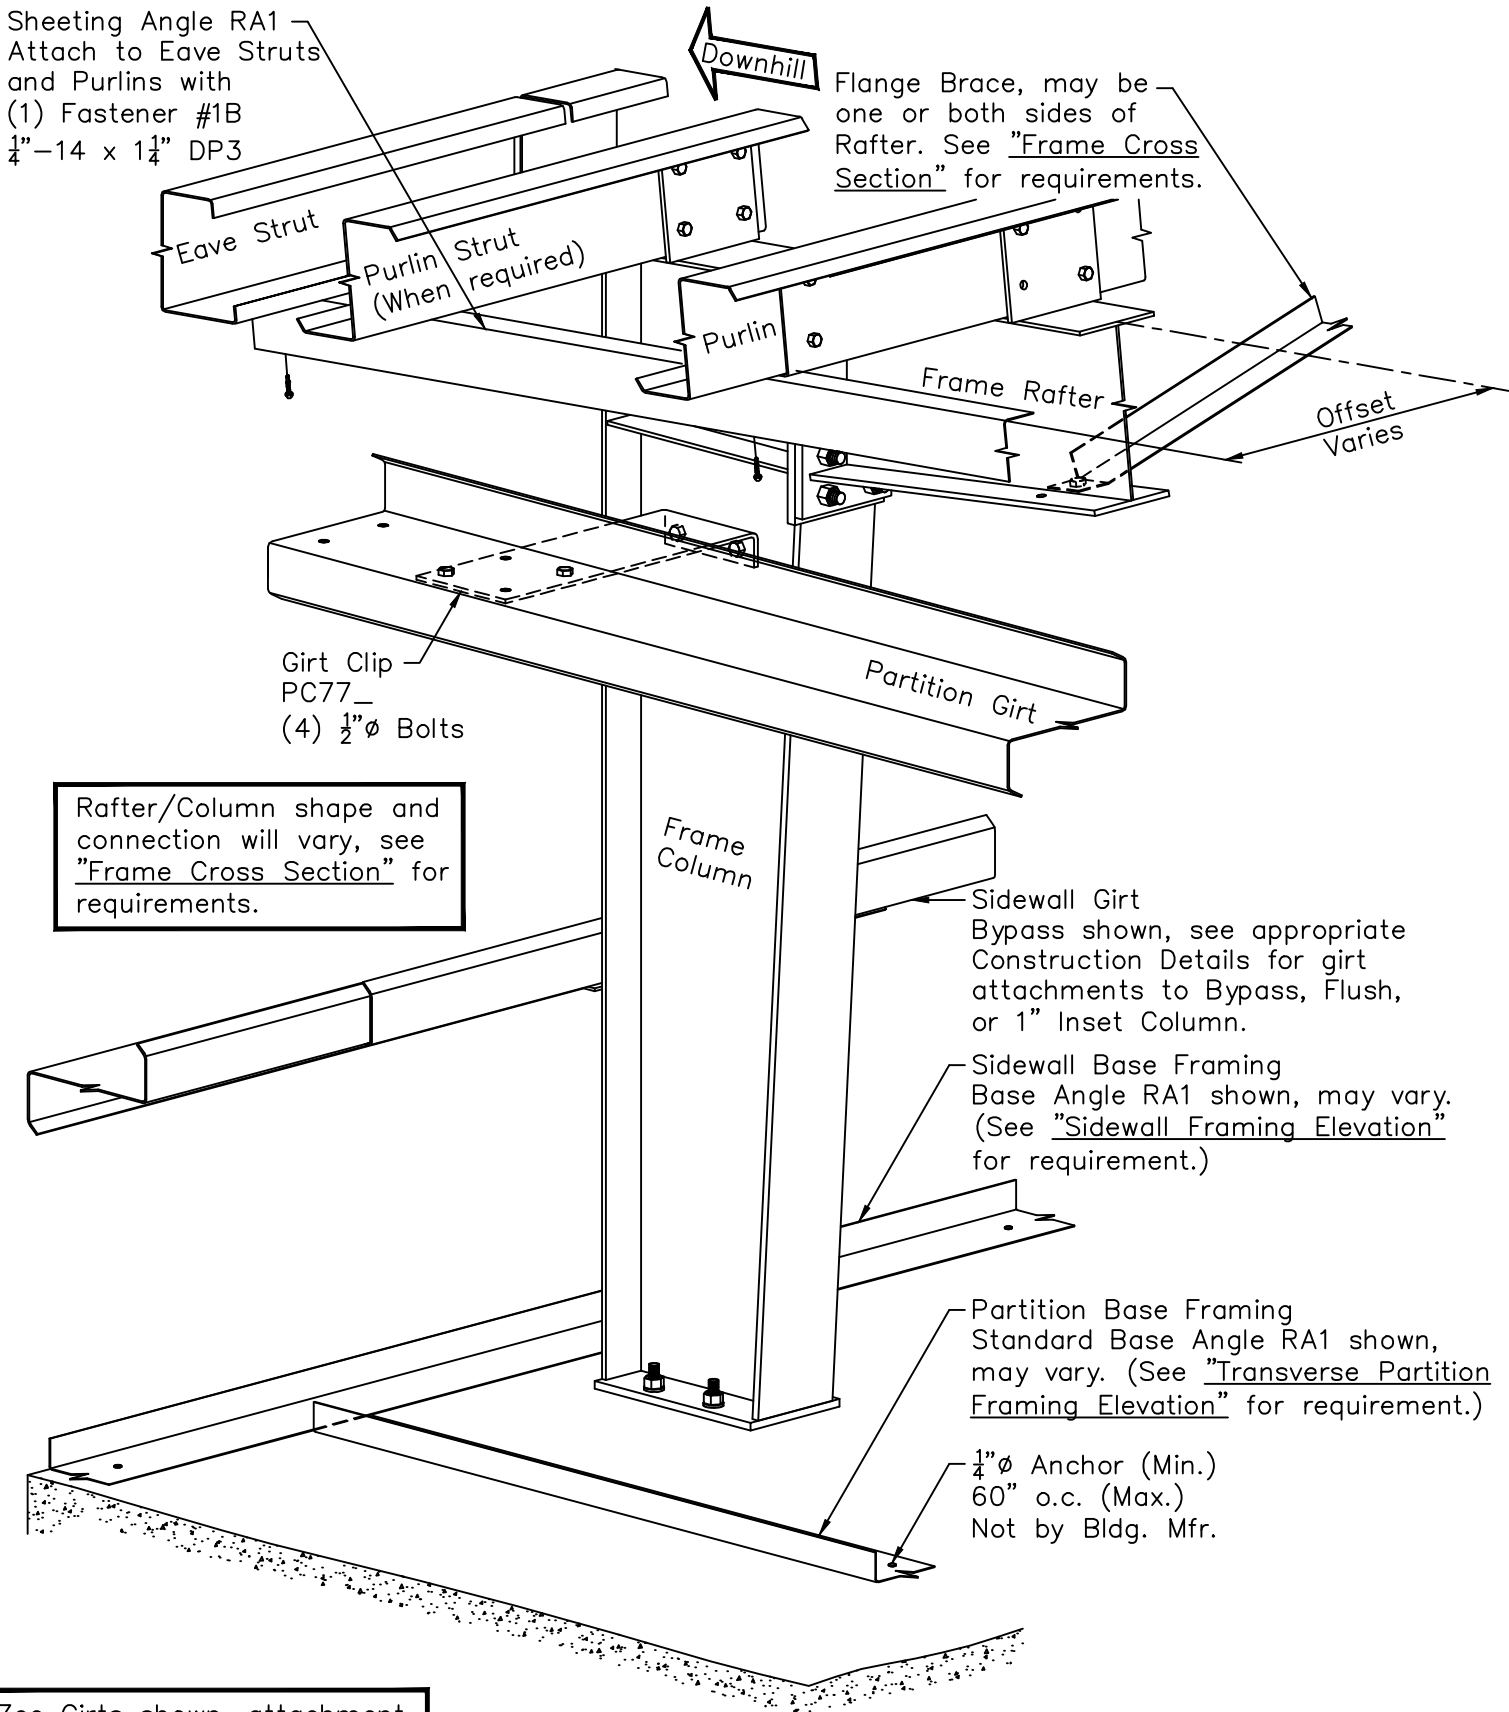

Zee Girts shown, attachment similar for Cee or Zee Girt with outer flange toed up.