


# AVP / PBA Wall Panel - Four Sided Framed Opening

## Head and Sill Trim Installation

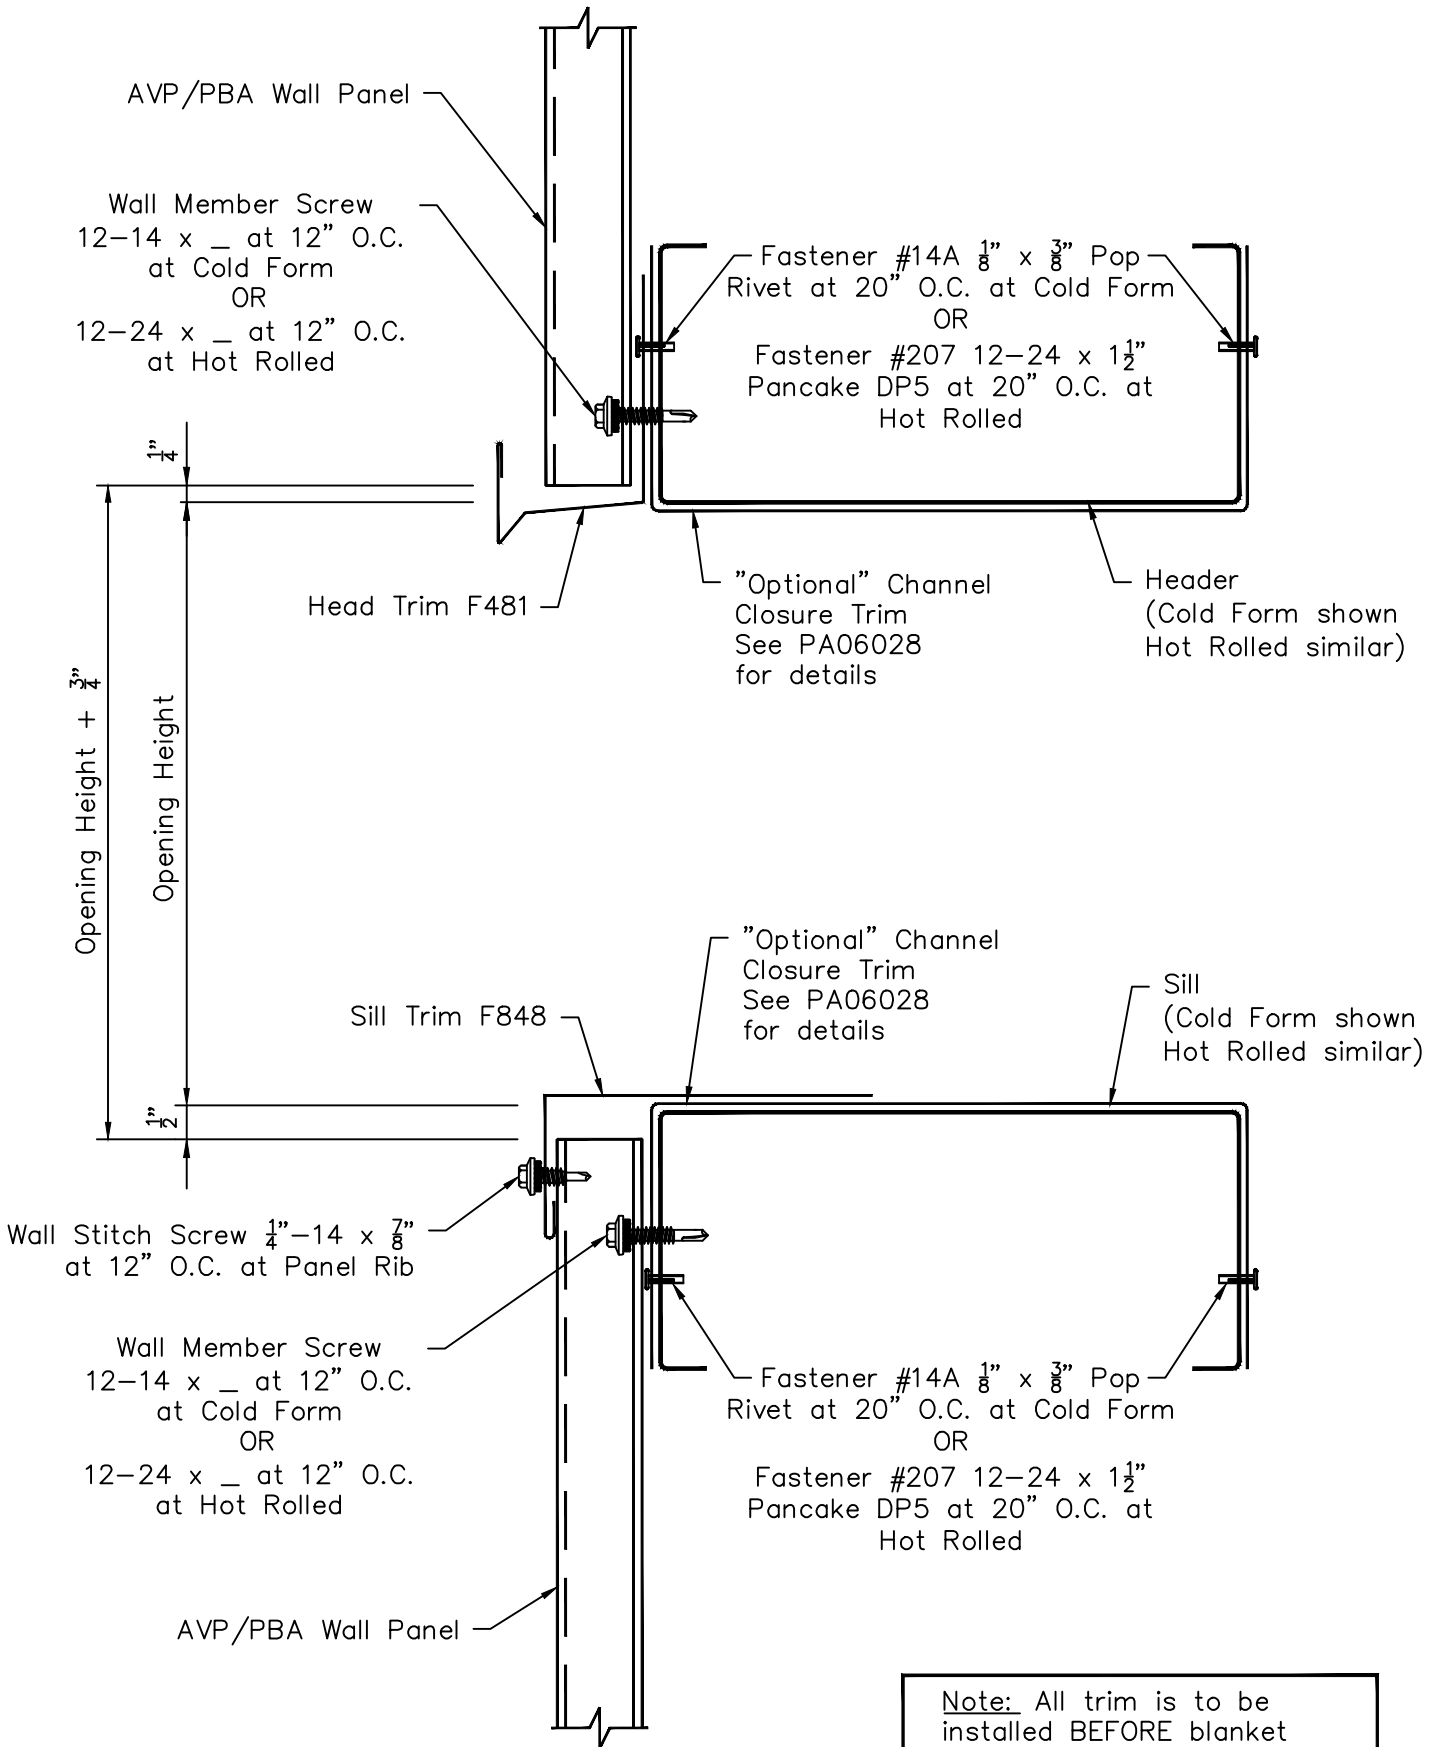

**Note:** All trim is to be installed BEFORE blanket insulation is applied to walls