

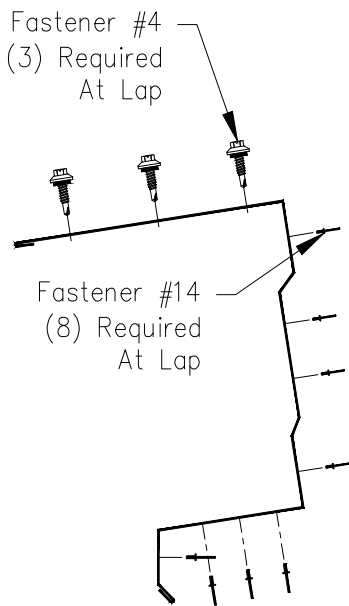


PBR Roof - Edgecraft High Side Eave Trim Lap Installation


3/4" thru 1 3/4" Wall Panel

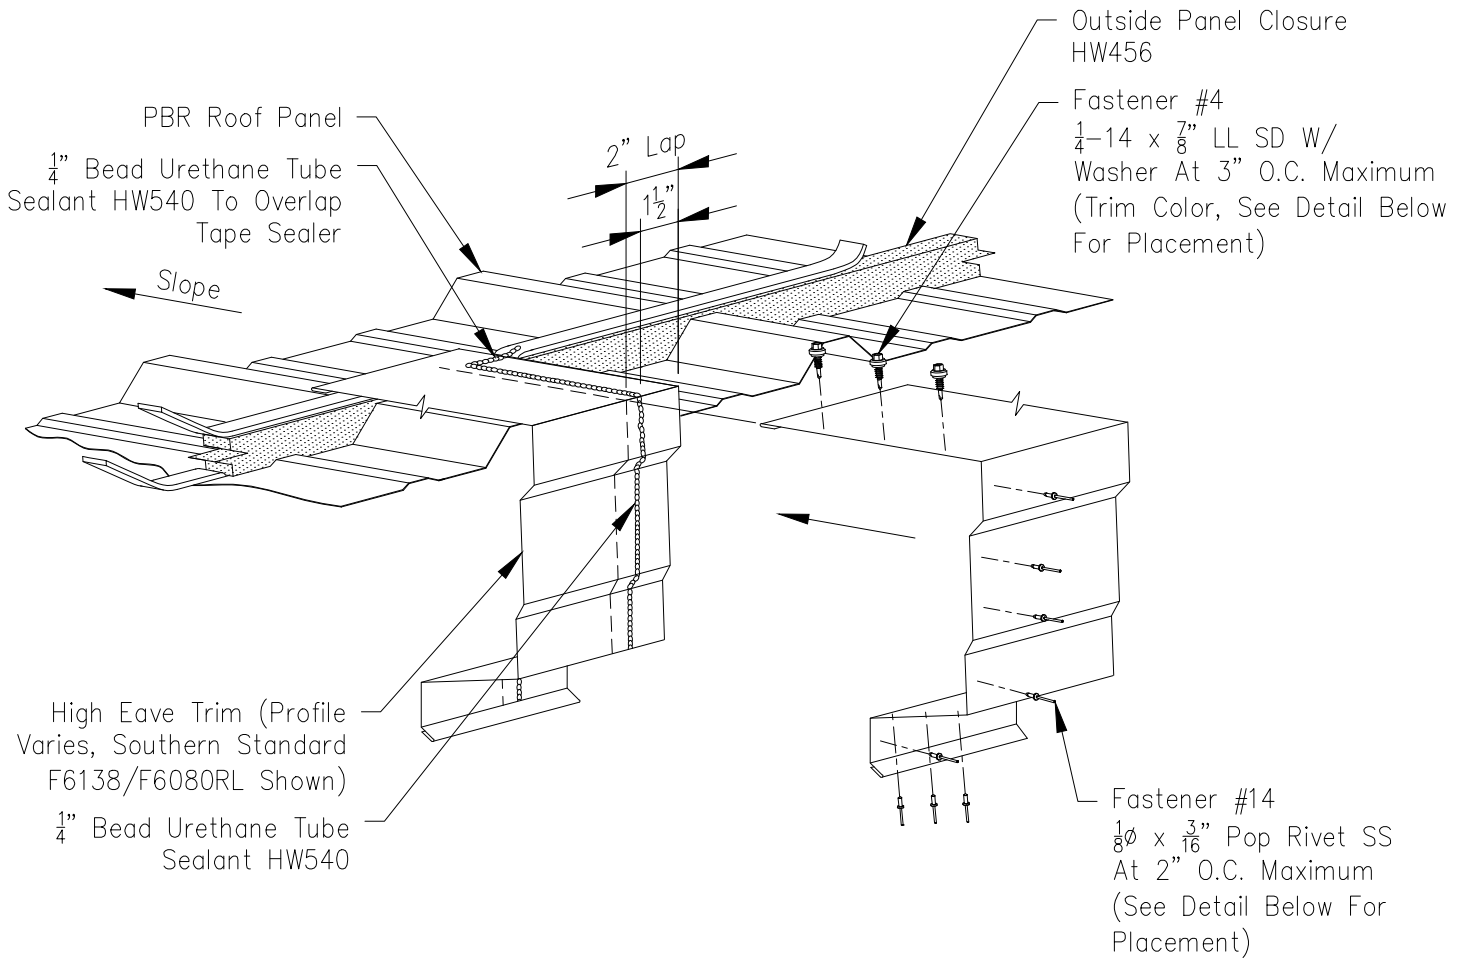


Southern Standard
F6138/F6080RL

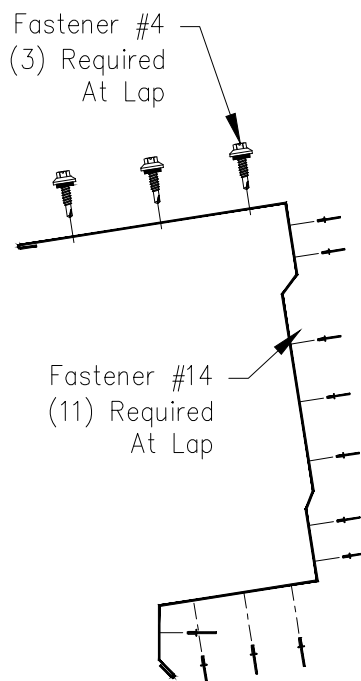

Southern Large
F6139/F6081RL

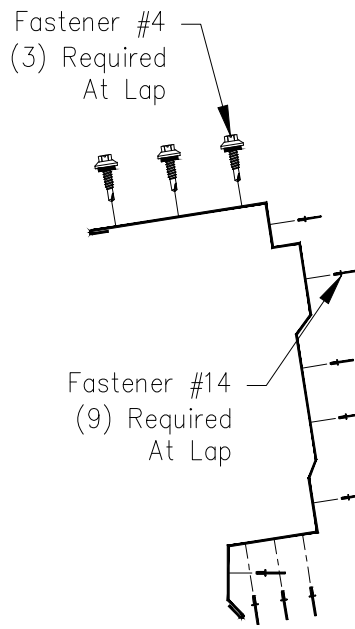

Northern Standard
F6140/F6082RL

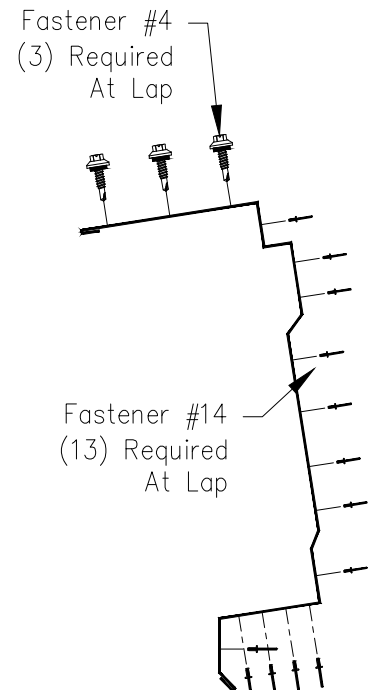

Northern Large
F6141/F6083RL