


PBR Wall Liner
Flush Interior Colum

SHT. NO.
RL01004

DATE
Oct. 09

REV.
01

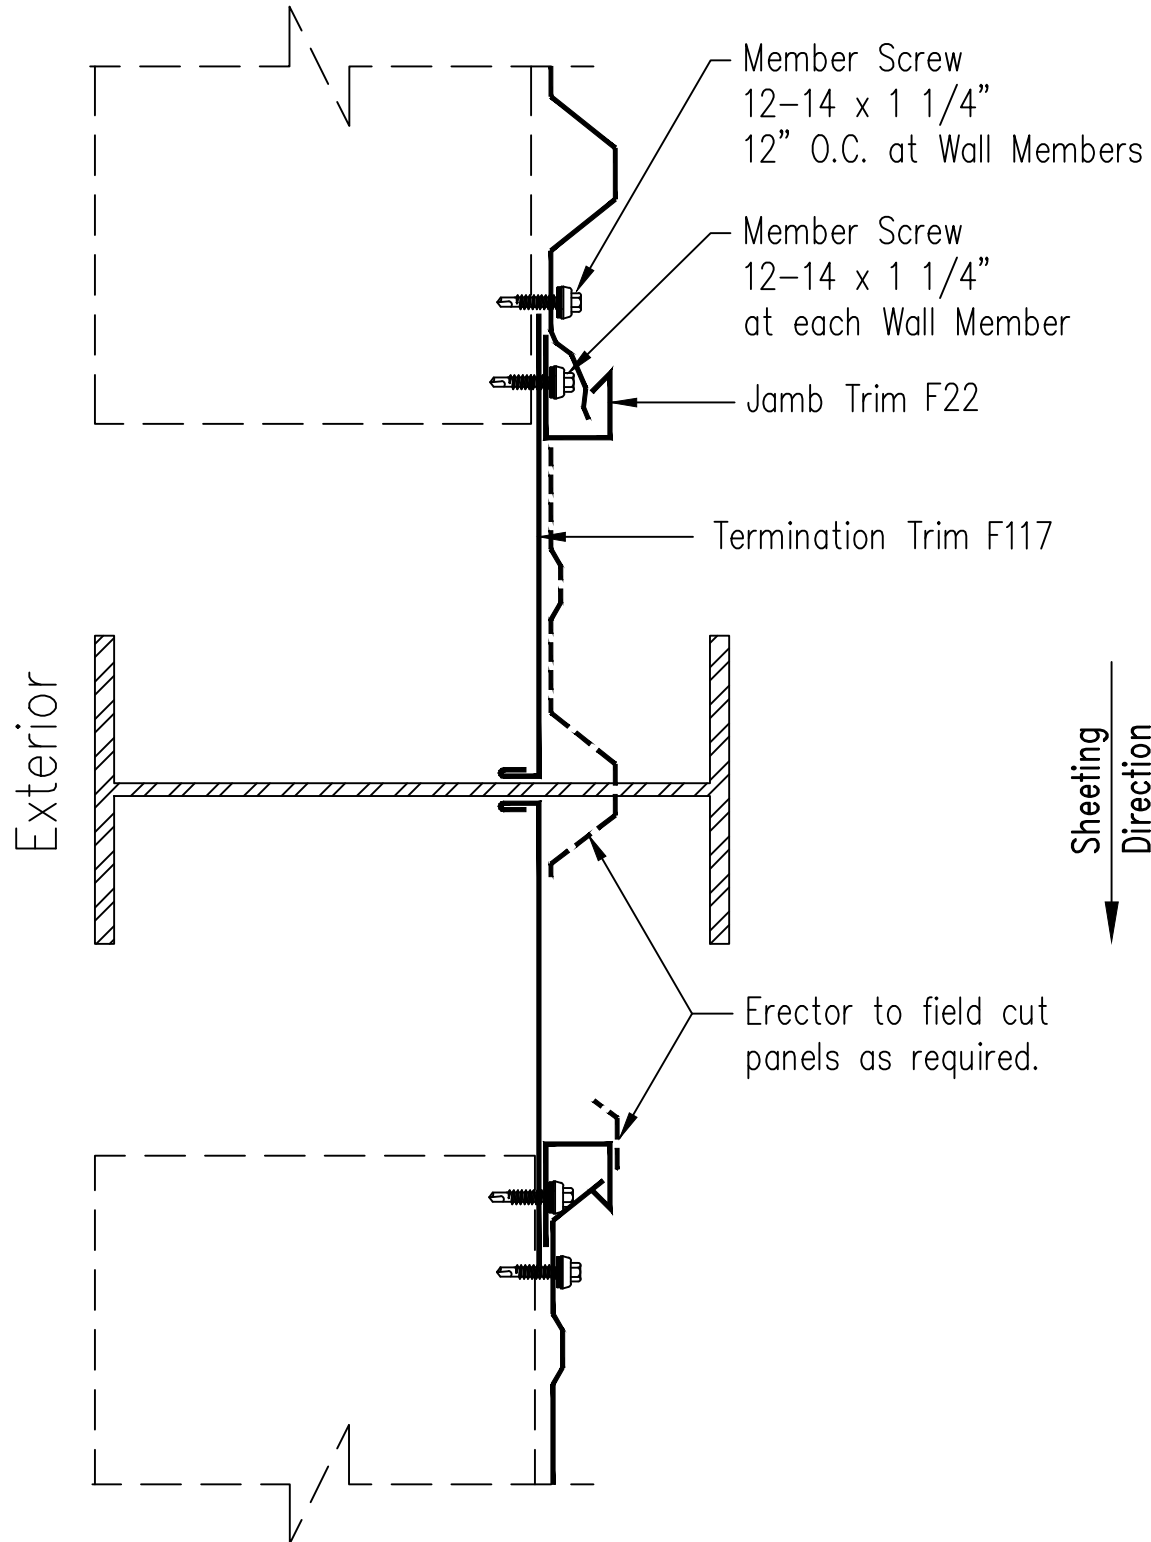

This drawing refers to liner conditions only. Refer to additional details for exterior sheeting and trim conditions.