
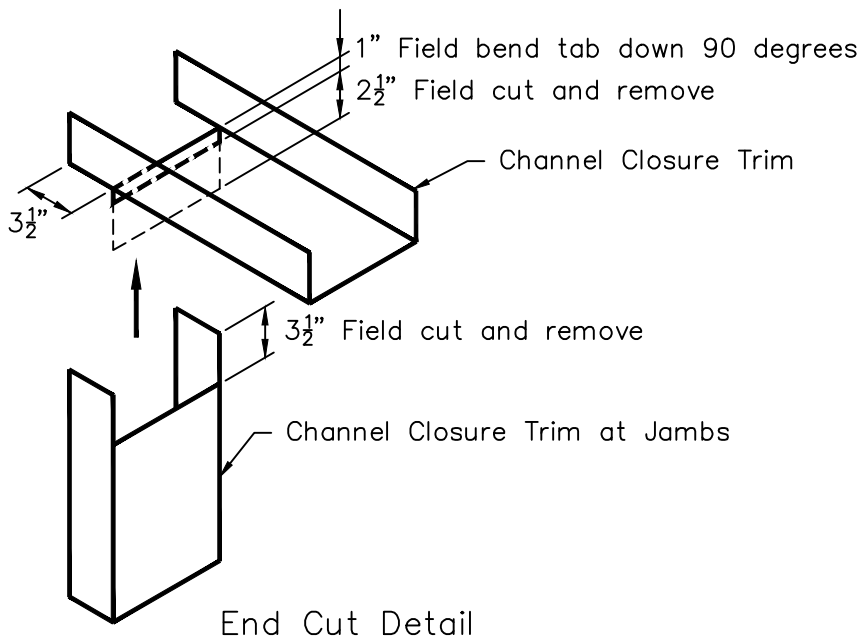


# PBR Wall Panel - Three Sided Framed Opening "Optional" Channel Closure Trim

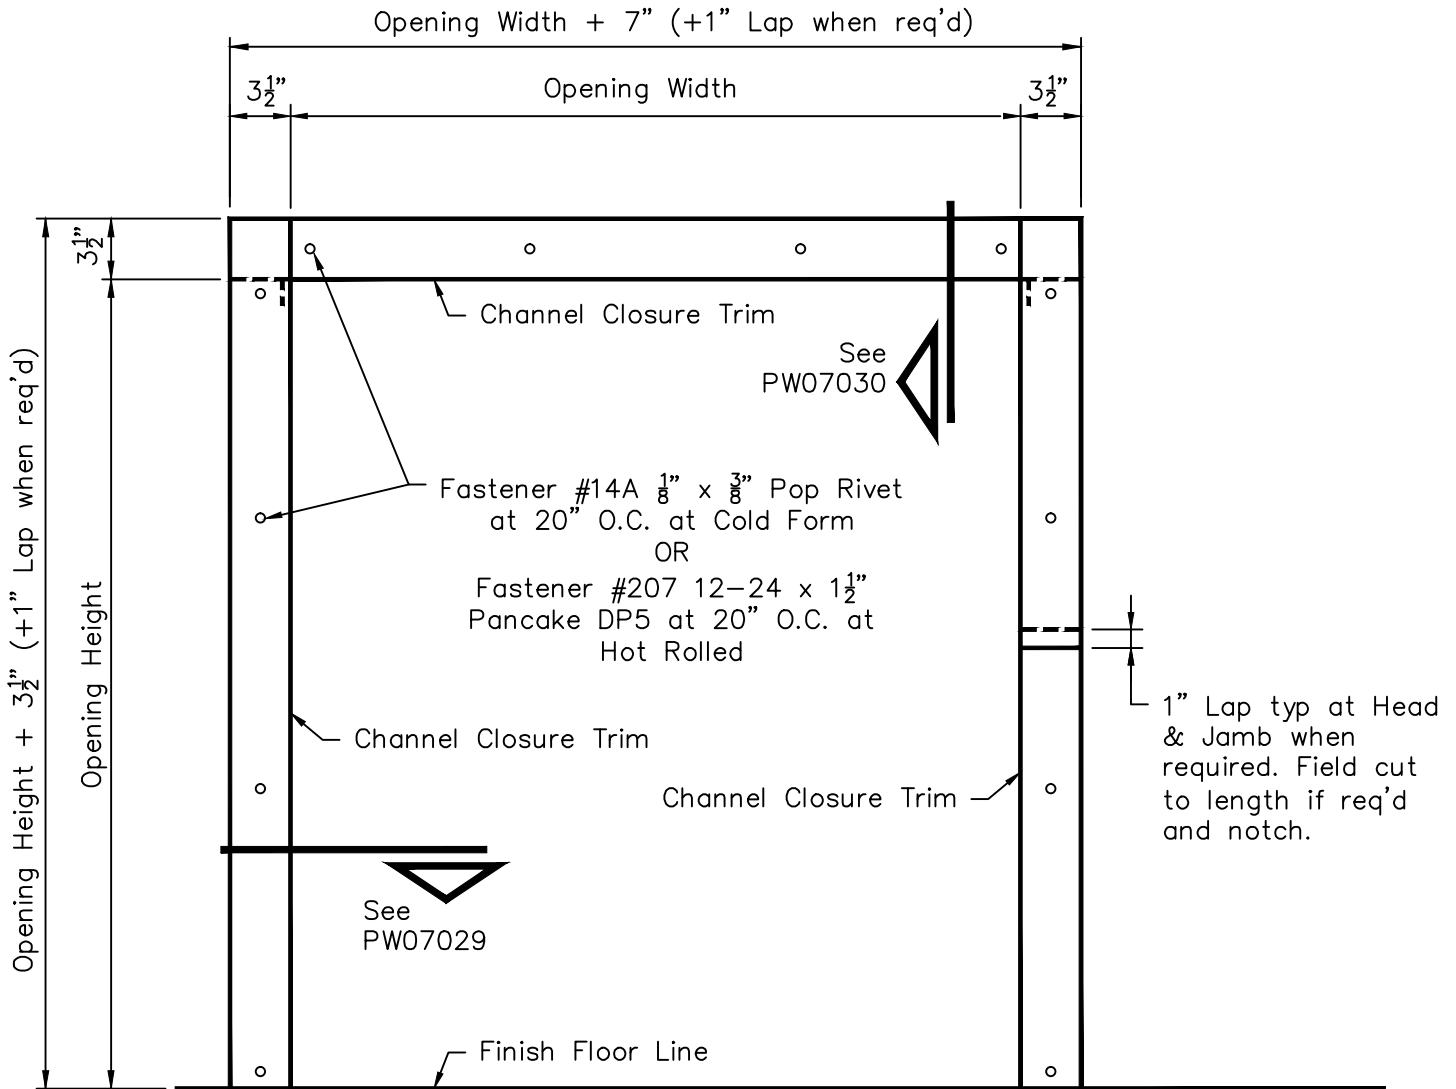

### Channel Closure Trim Piece Mark

- F981 - 8" member
- F2994 - 8 1/4" member
- F2991 - 8 1/2" member
- F2992 - 8 3/4" member
- F982 - 10" member
- F2993 - 10 1/4" member
- F169 - 12" member
- F2995 - 12 1/4" member

**Note:** All trim is to be installed BEFORE blanket insulation is applied to walls.

**Note:** Field measure Opening Width and Height before making field cuts and adjust cut dimensions accordingly.